



= BOLSA DE COMERCIO =
- SANTIAGO -

- SALA DE TRANSACCIONES

- Escala 1/50 -

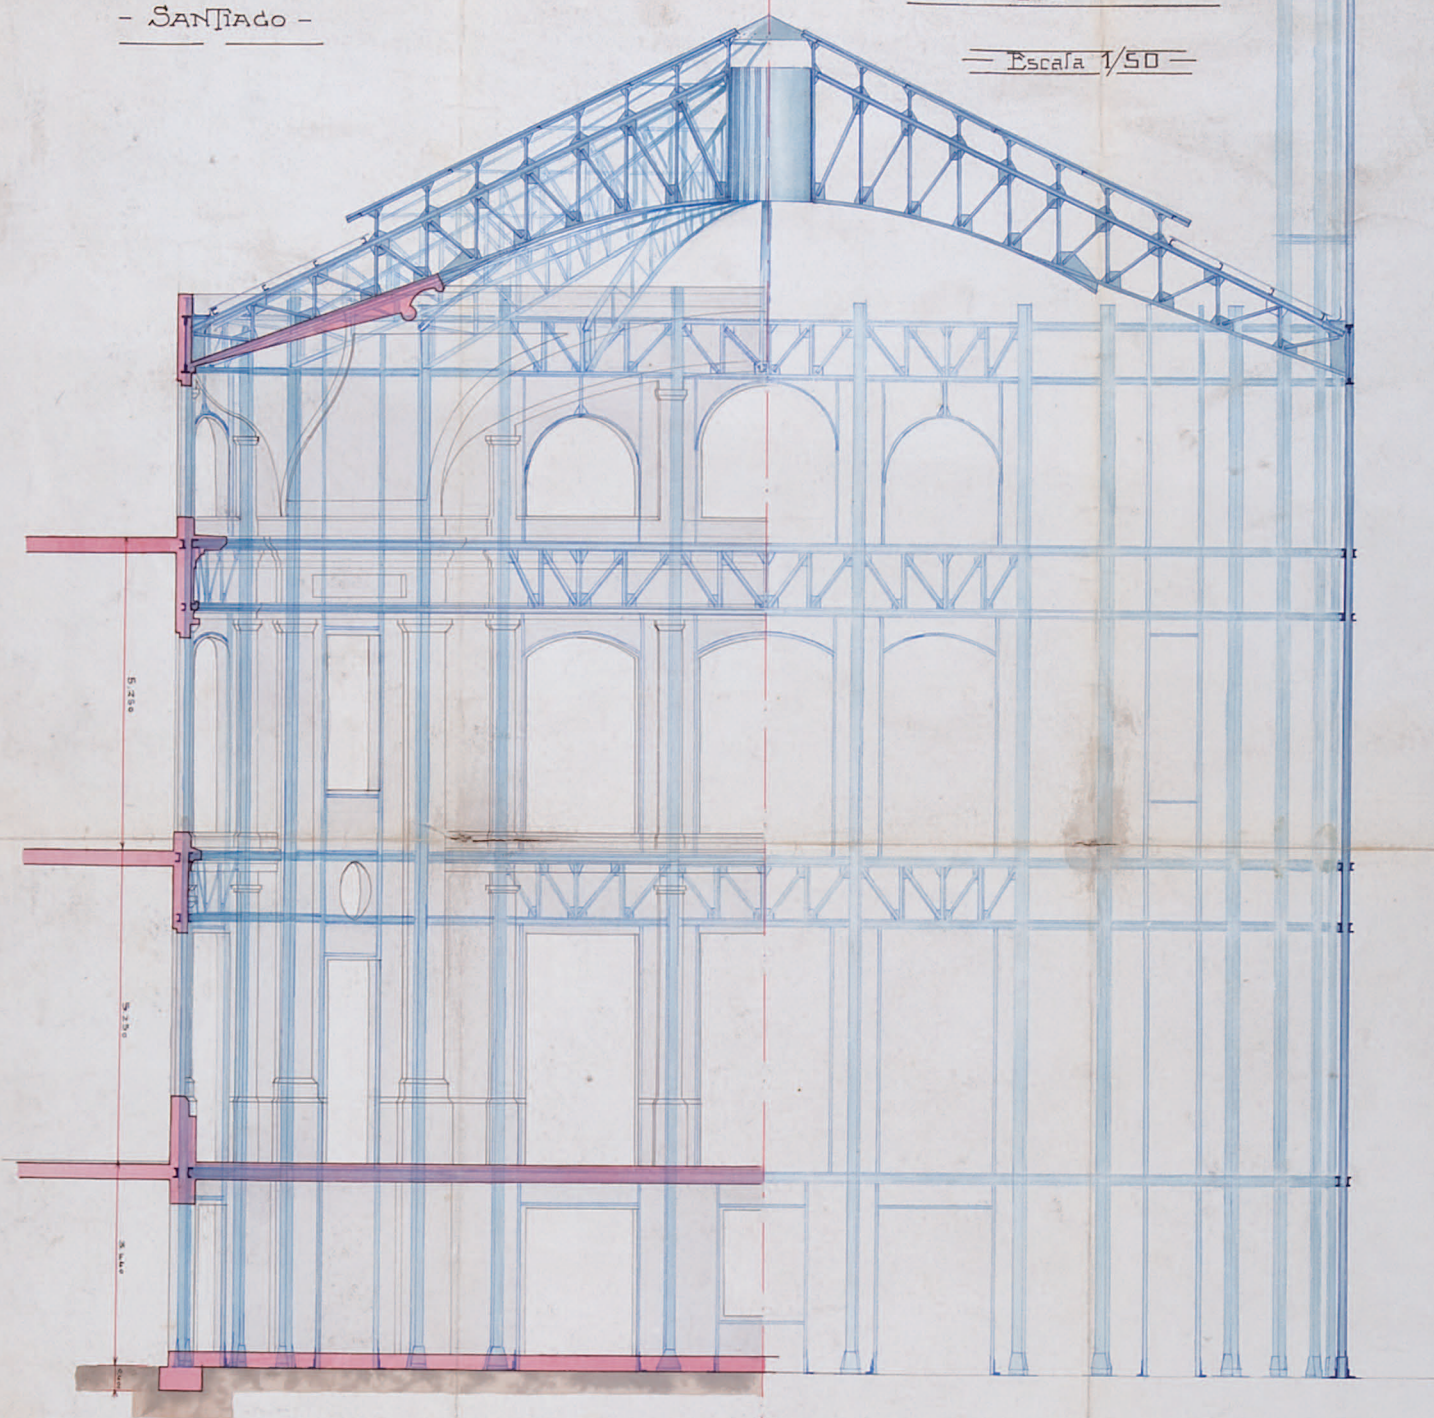

- PLANO HORIZONTAL -

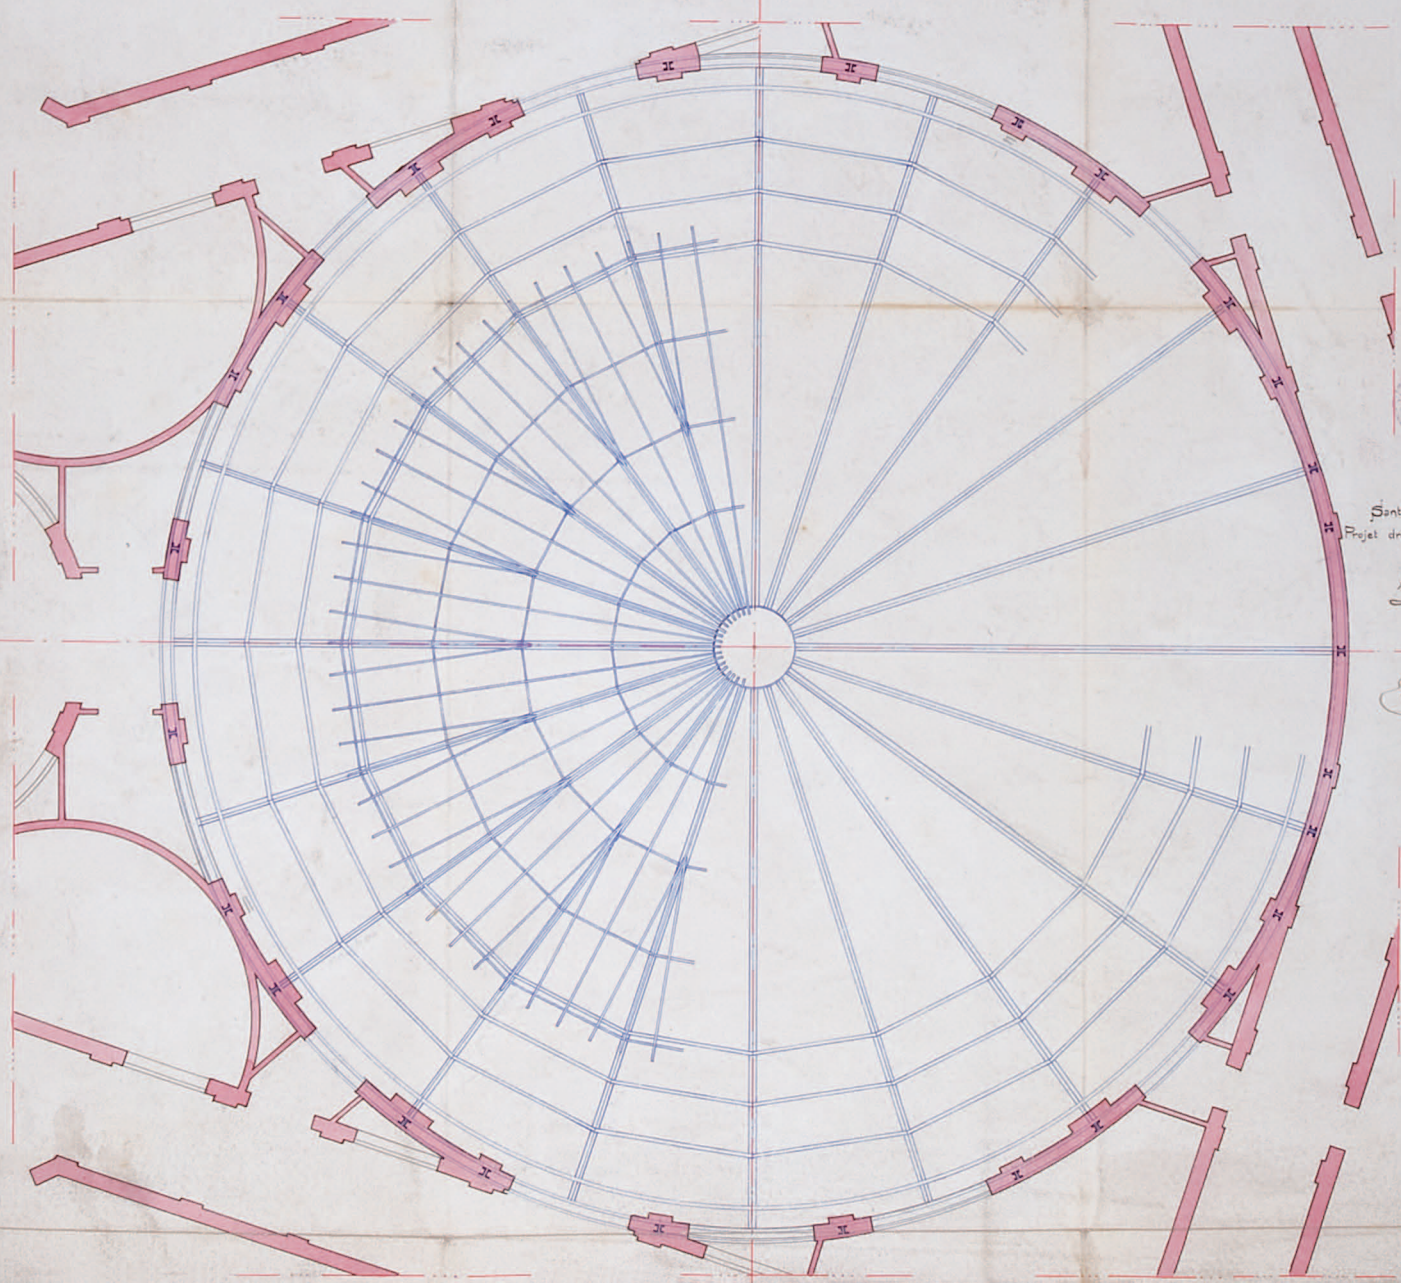

Santiago, 14 Juli 1914.
Projet dressé par l'Ingénieur Souffigné,

A. Kainer

Thierry
Julio Jéquier
Arquitecto

BOLSA DE COMERCIO
SANTIAGO DE CHILE

Nº 1111